


STREET NAME

INFORMATION REQUESTED

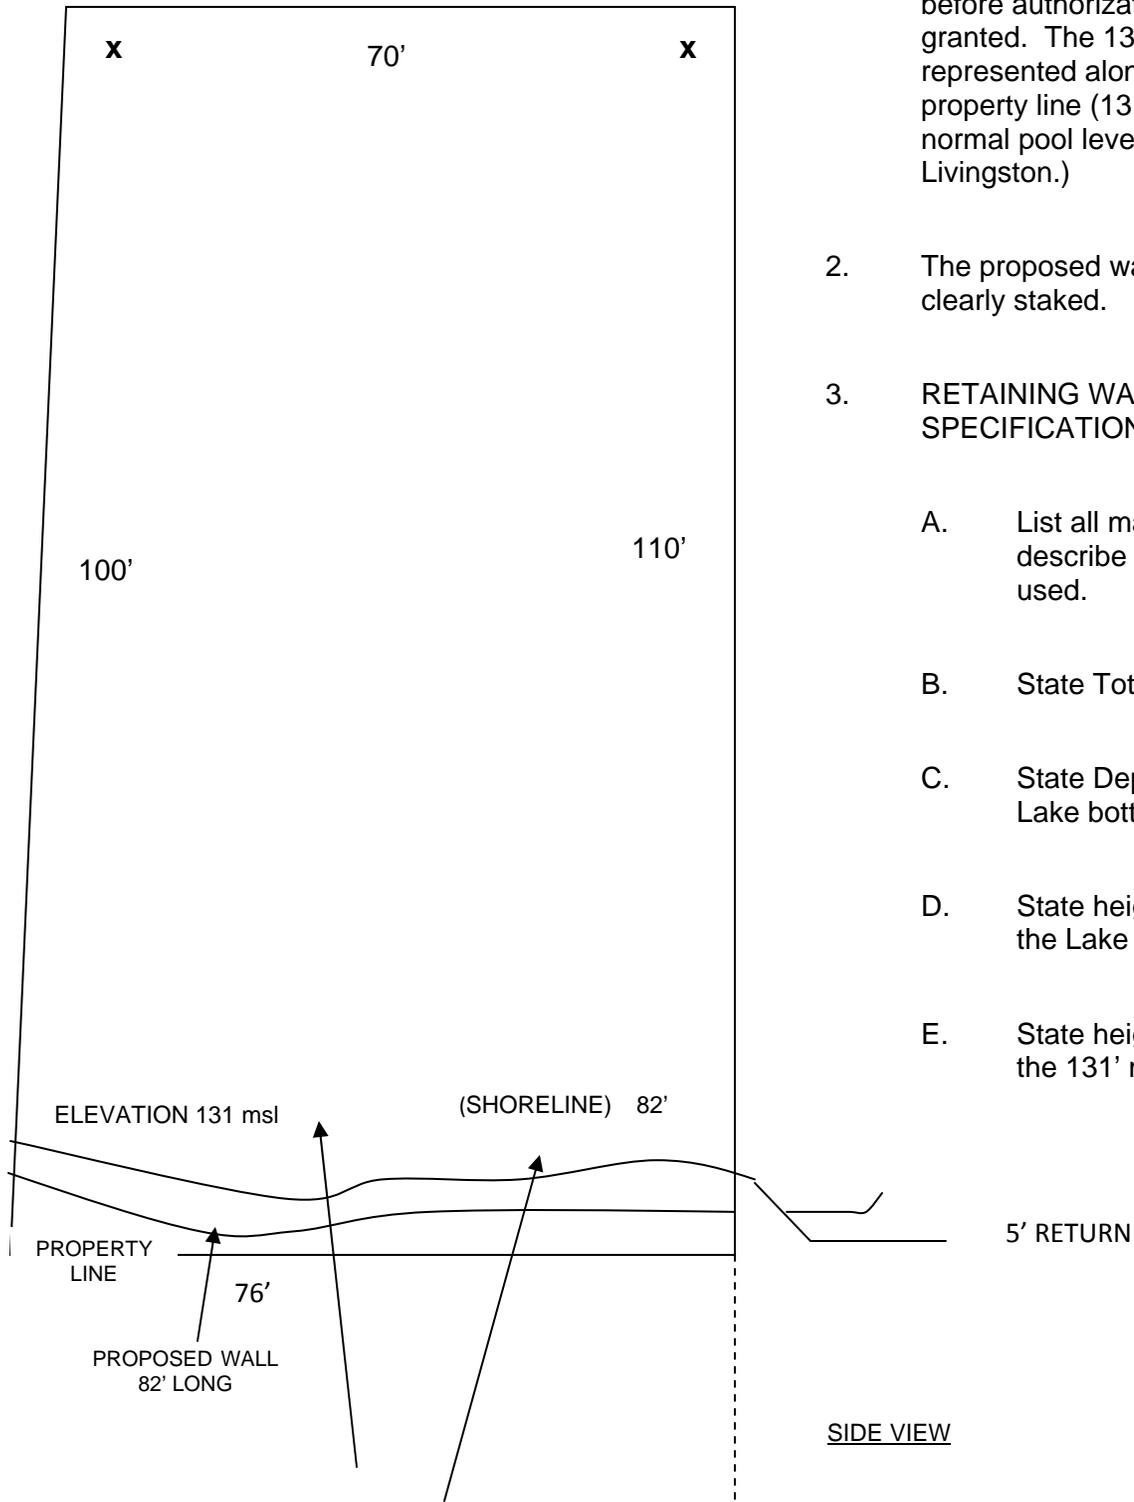

1. All lot corners must be staked before authorization can be granted. The 131 m.s.l. must be represented along with the actual property line (131m.s.l.) is the normal pool level of Lake Livingston.)
2. The proposed wall location must be clearly staked.
3. **RETAINING WALL DESIGN/ SPECIFICATIONS**
  - A. List all materials and describe how they will be used.
  - B. State Total length of wall.
  - C. State Depth of wall into Lake bottom.
  - D. State height of wall above the Lake bottom.
  - E. State height of wall above the 131' m.s.l.

STATE DISTANCE BEING RECLAIMED BETWEEN THE SHORELINE AND THE PROPOSED WALL

SIDE VIEW

