


## Typical Bulkhead Cross-Section

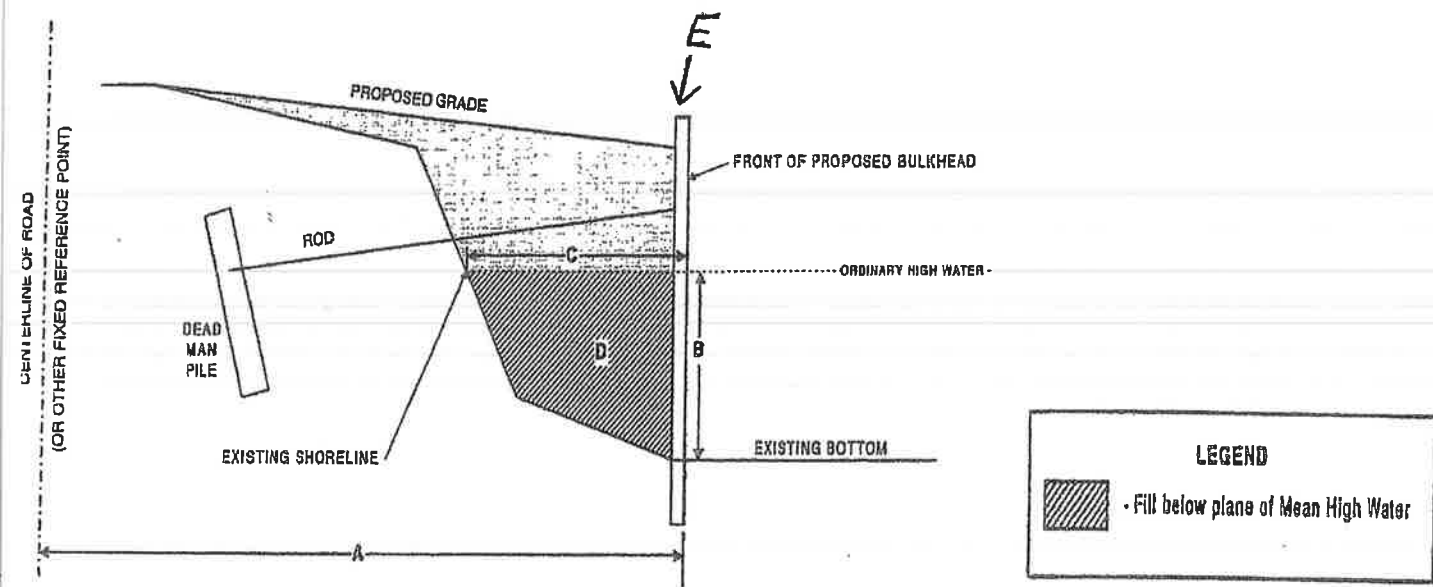

### CROSS-SECTION VIEW Critical Information:

- A) Distance between centerline of road and the bulkhead
- B) Depth of water at the proposed bulkhead
- C) Distance between existing shoreline and the bulkhead
- D) Amount of FILL material located behind the bulkhead below the normal pool level of 131'msl. Formula:  $(L \times W \times D) / 27 = \underline{\hspace{2cm}}$  Cubic Yards
- E) Width of Bulkhead